



944 s.f.
 + 20 s.f. storage
 = 964 s.f. total int.
 = 985 s.f. total ext.

1 **2 Br Apartment Plan**
 A3 Scale: 1/4"=1'-0"

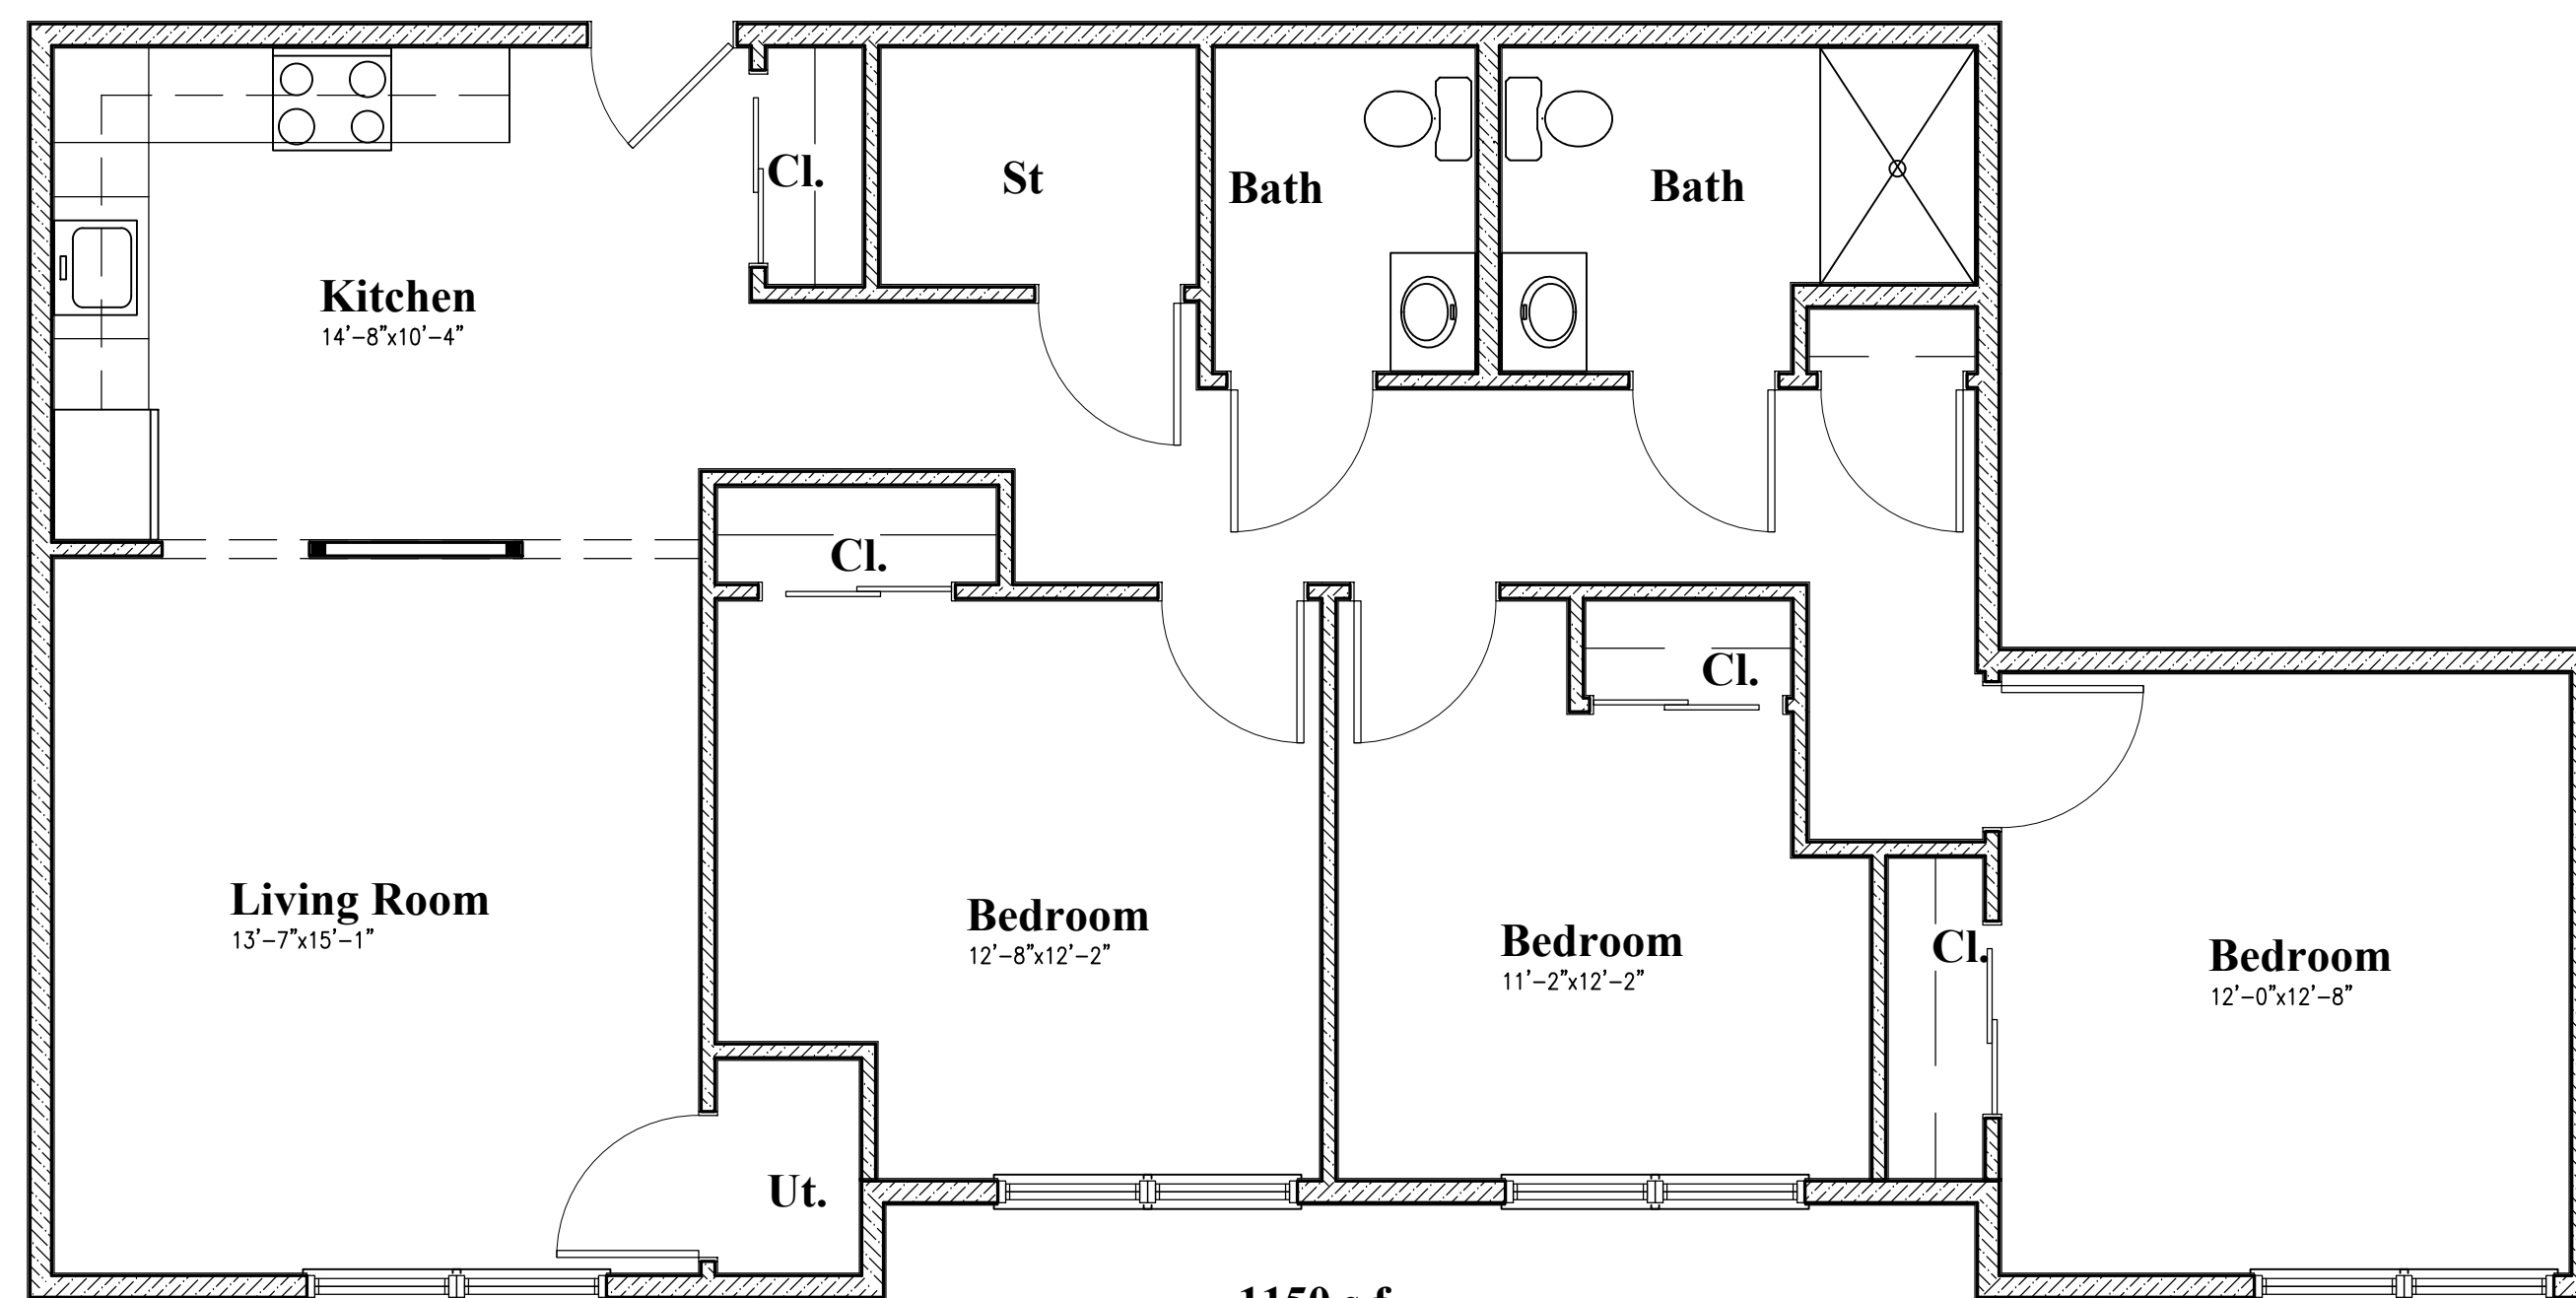

1150 s.f.
 + 25 s.f. storage
 = 1175 s.f. total int.
 = 1217 s.f. total ext.

2 **3 Br Apartment Plan**
 A3 Scale: 1/4"=1'-0"

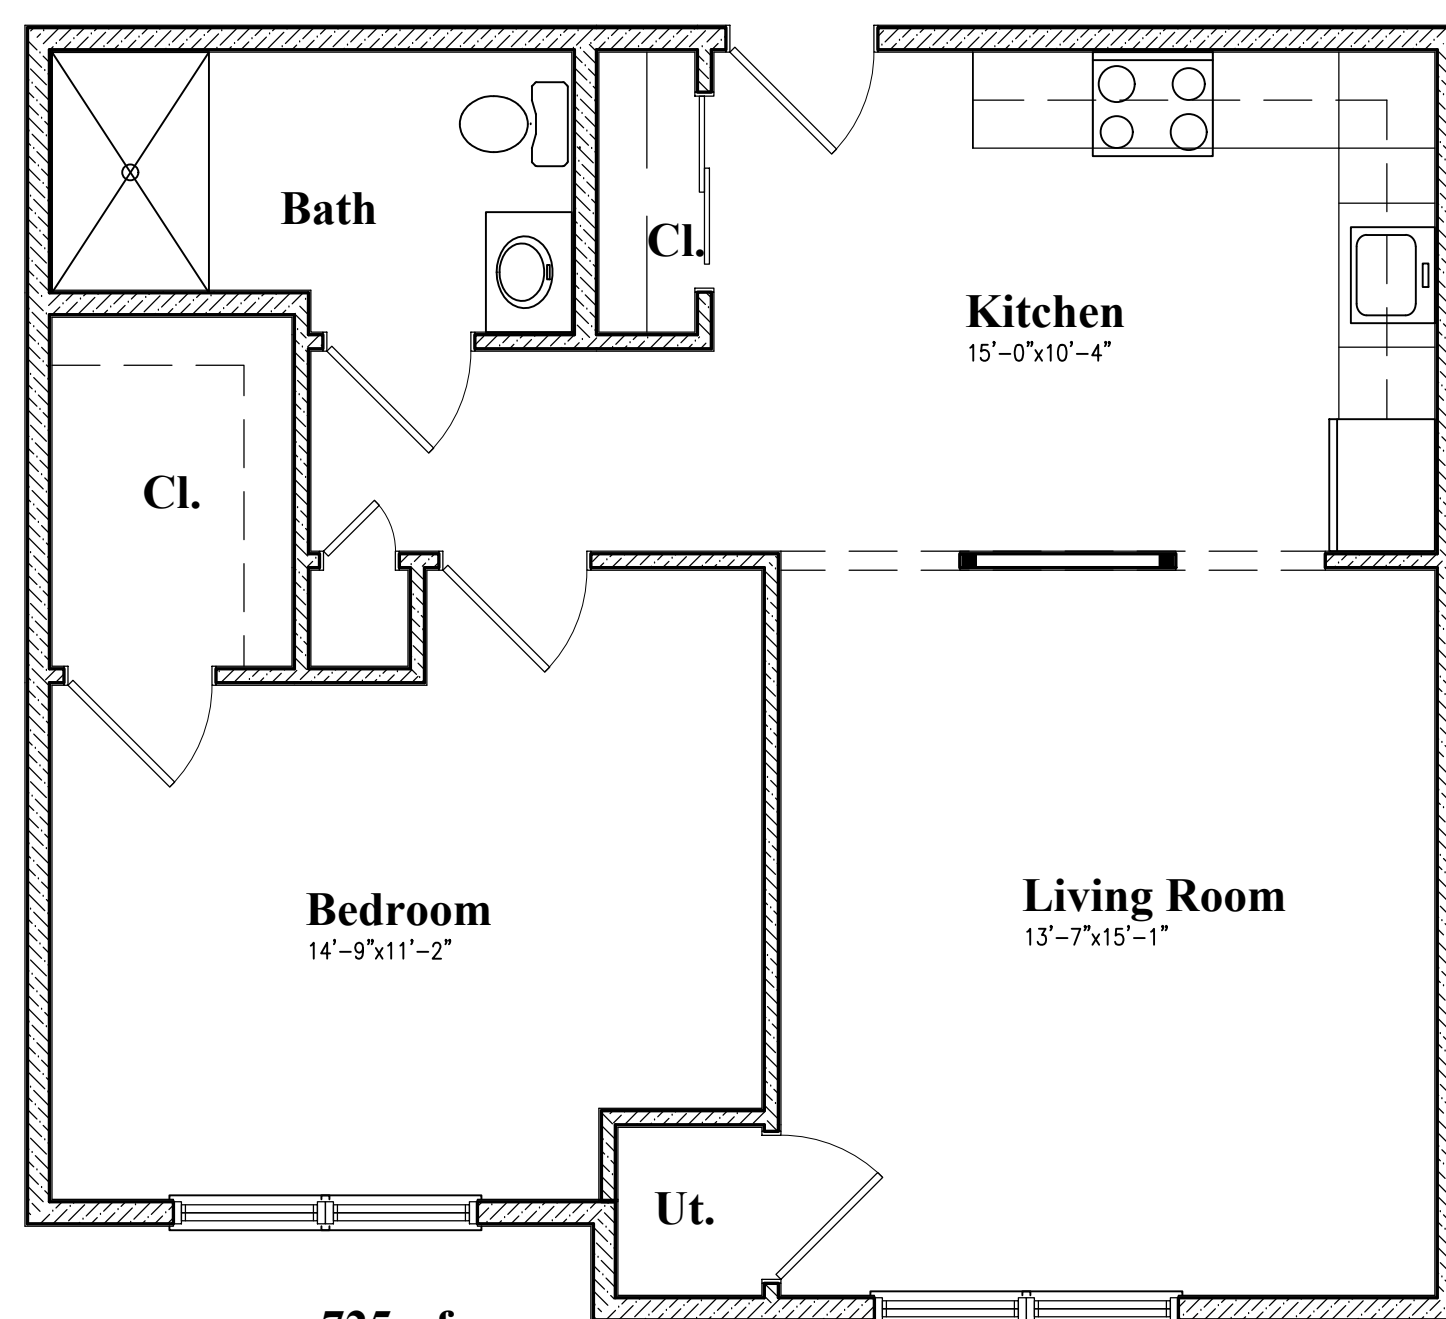

725 s.f.
 + 20 s.f. storage
 = 745 s.f. total int.
 = 761 s.f. total ext.

3 **1 Br Apartment Plan**
 A3 Scale: 1/4"=1'-0"

Design, Architecture & Planning

TEL: 845-261-3500
 FAX: 845-261-3065
www.coppolaassociates.com

A-9L

LICENSE NUMBER: 018849

PROPOSED (6) MULTIFAMILY BUILDINGS AT

DEERFIELD COMMONS

Typical Building

TOWN OF WALLKILL, NY

TYPICAL APARTMENT PLANS

REVISIONS	
9-26-19	
DATE	
6-17-19	
PROJECT NUMBER	
17-04	
SHEET NUMBER	

A3