



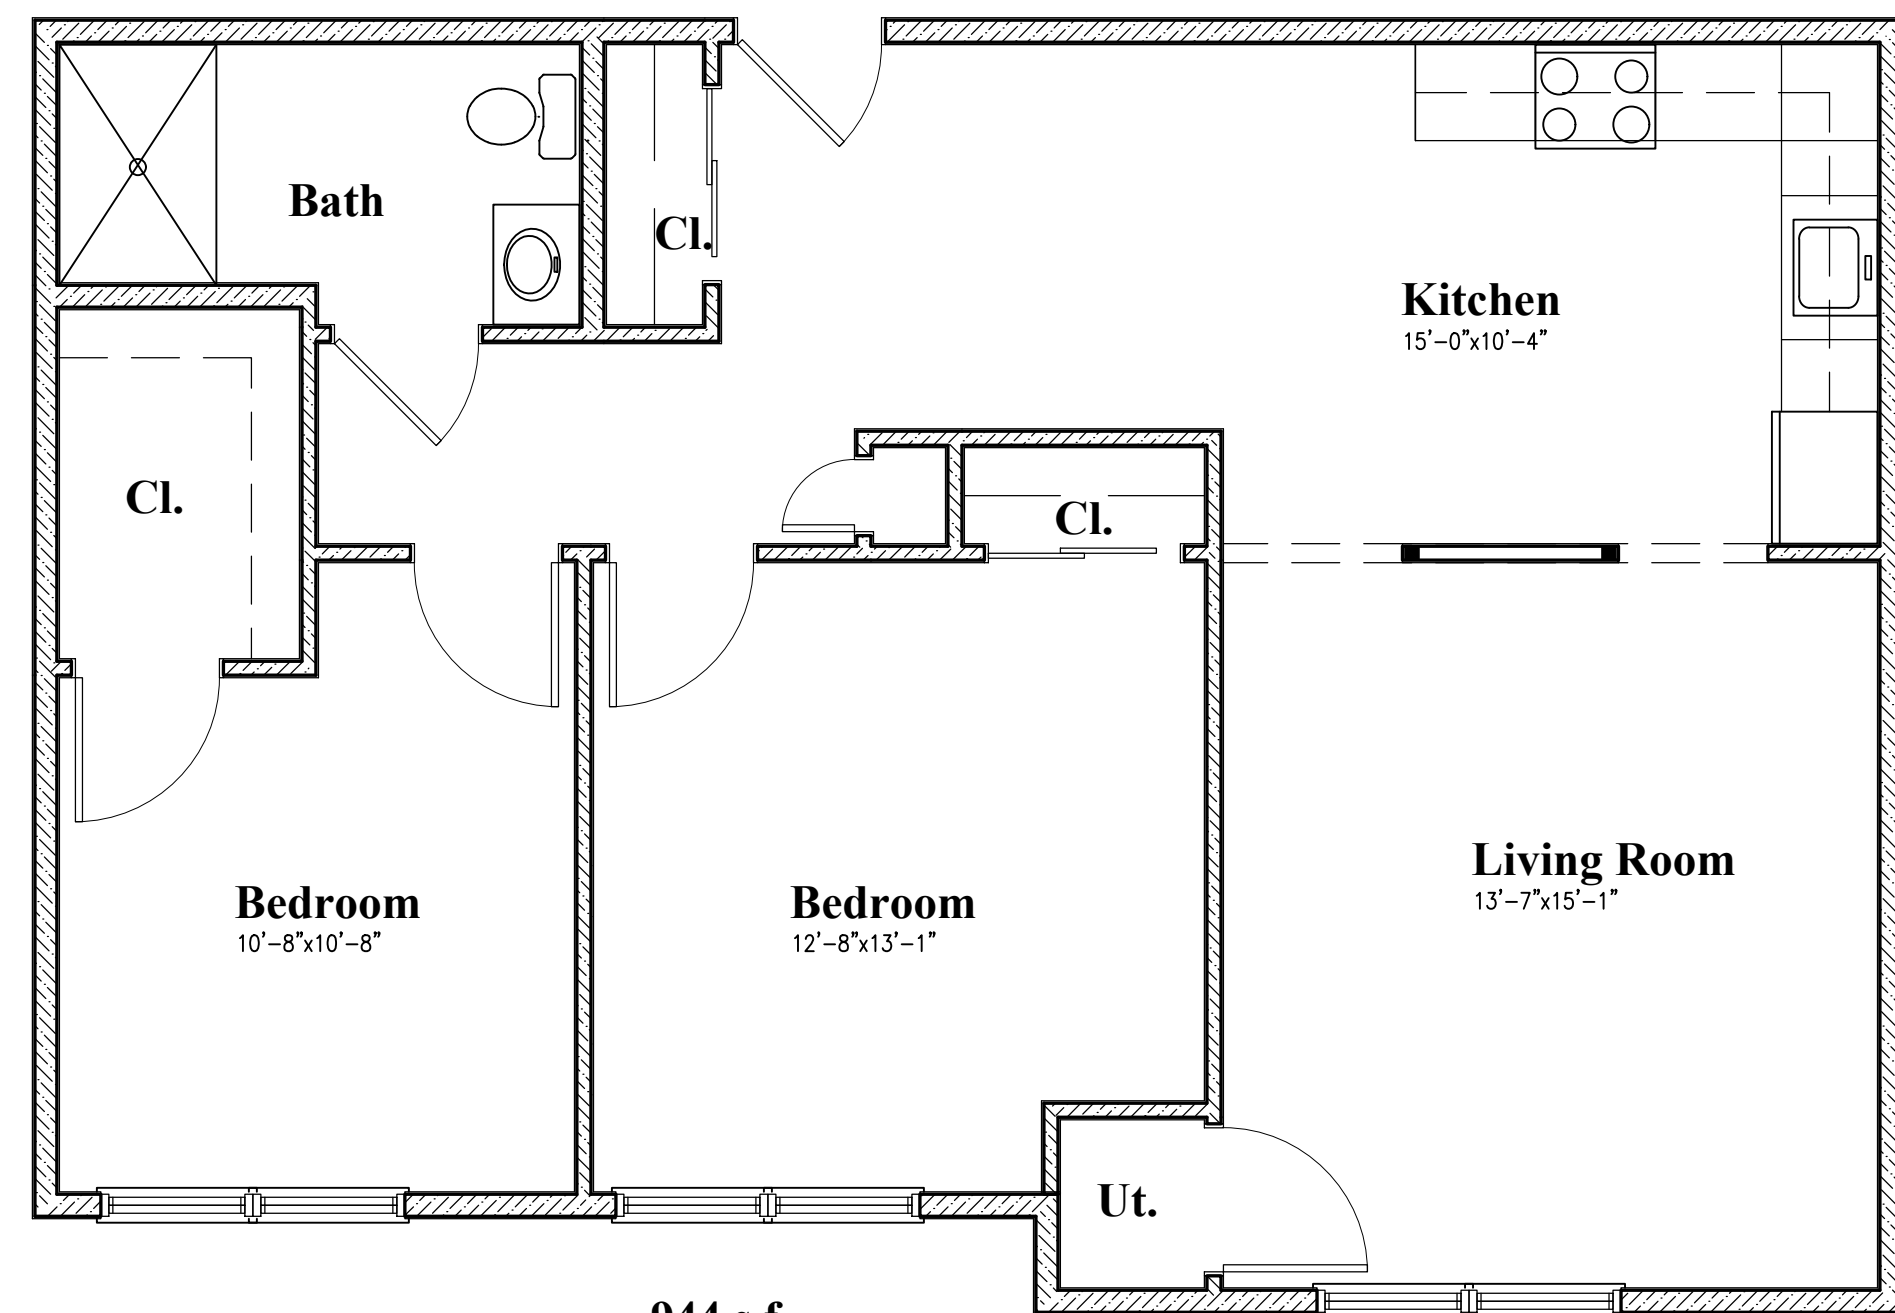


944 s.f.
+ 20 s.f. storage
= 964 s.f. total int.
= 985 s.f. total ext.

1
A3 **2 Br Apartment Plan**
Scale: 1/4"=1'-0"

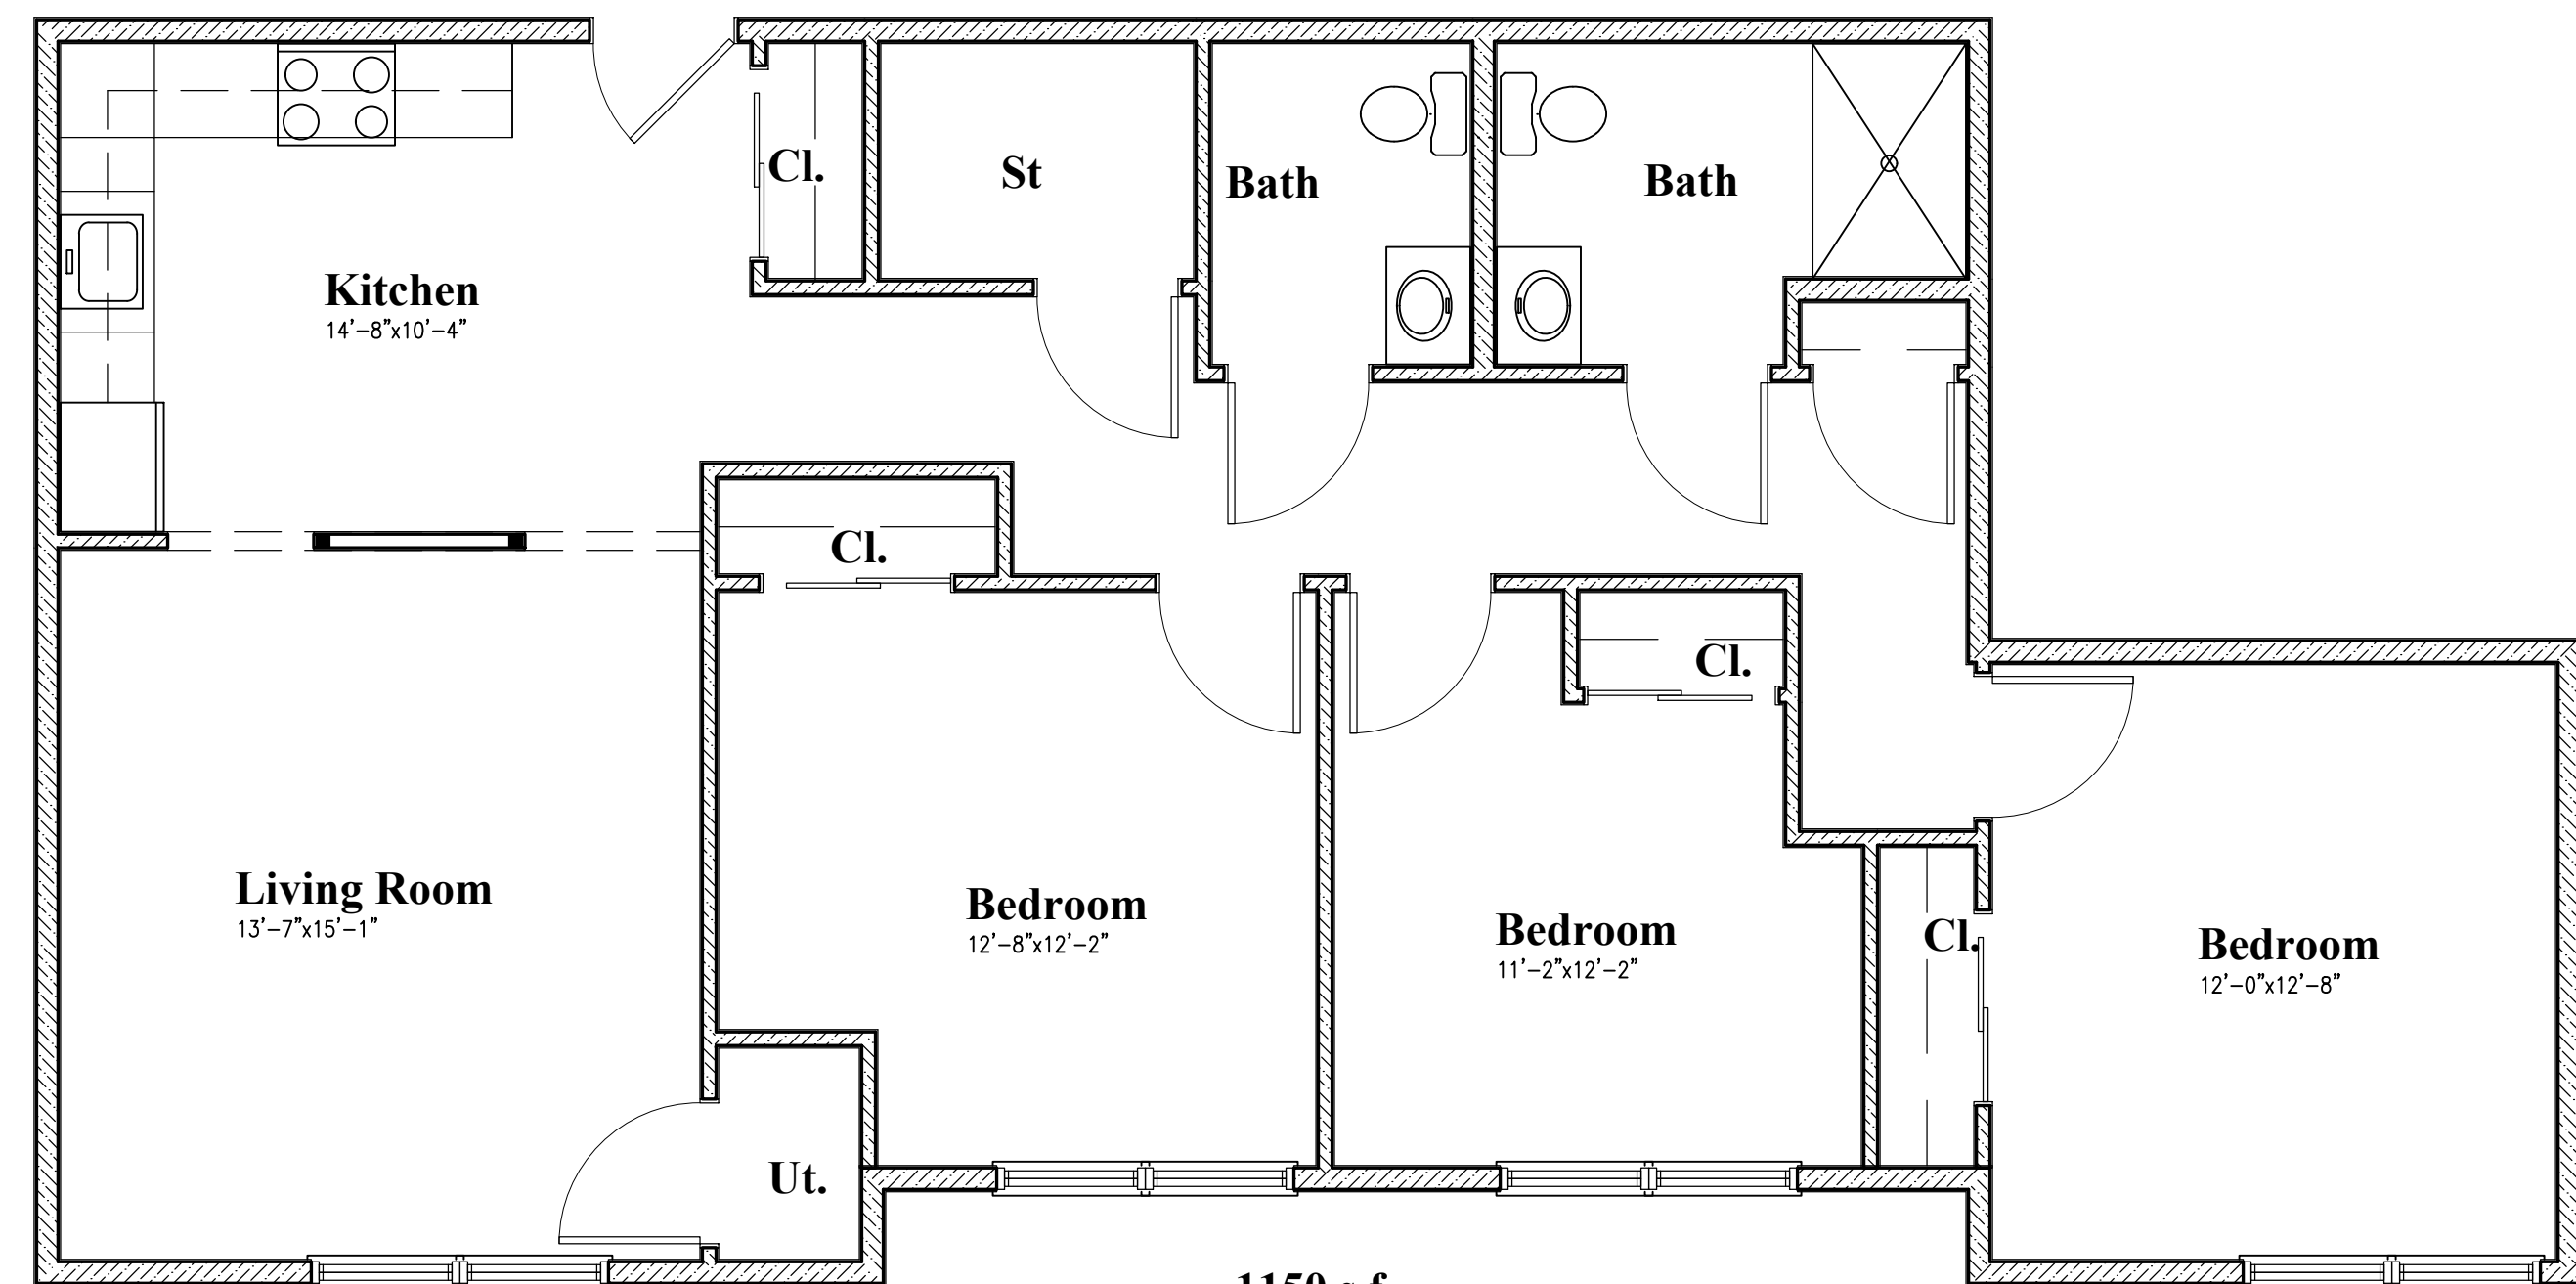


1150 s.f.
+ 25 s.f. storage
= 1175 s.f. total int.
= 1217 s.f. total ext.

2
A3 **3 Br Apartment Plan**
Scale: 1/4"=1'-0"

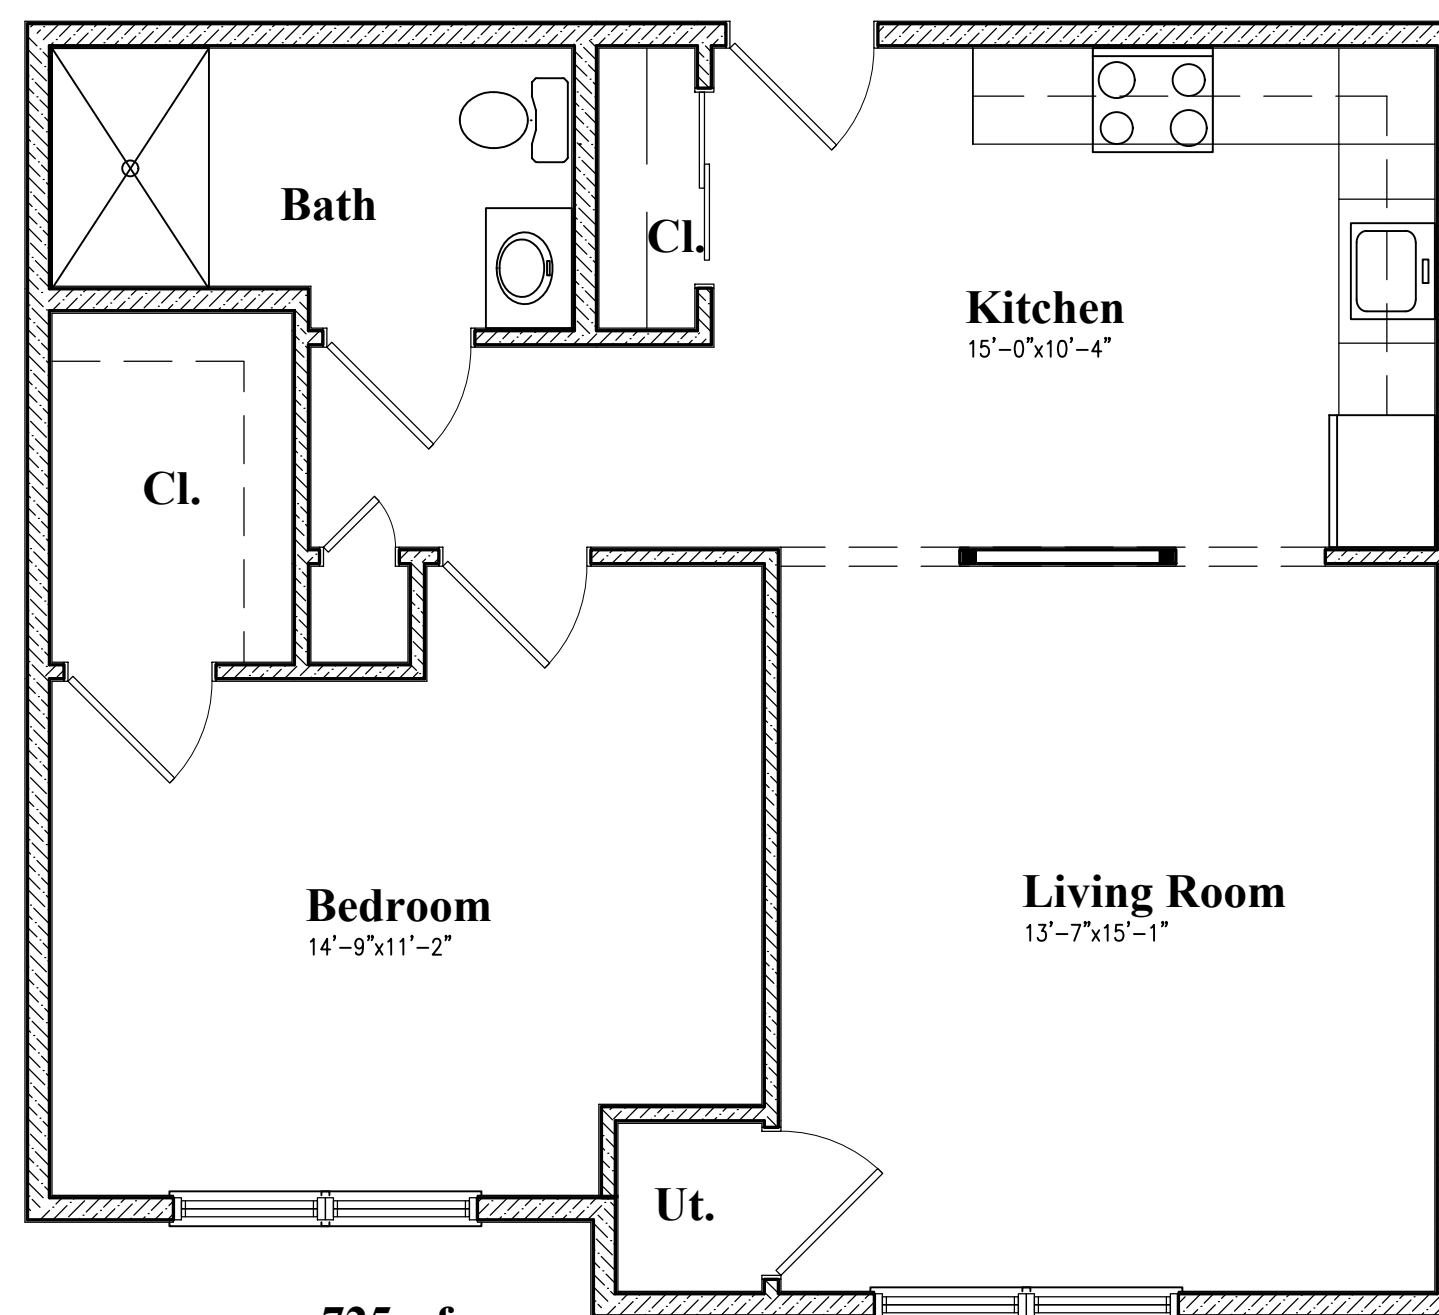

725 s.f.
+ 20 s.f. storage
= 745 s.f. total int.
= 761 s.f. total ext.

3
A3 **1 Br Apartment Plan**
Scale: 1/4"=1'-0"

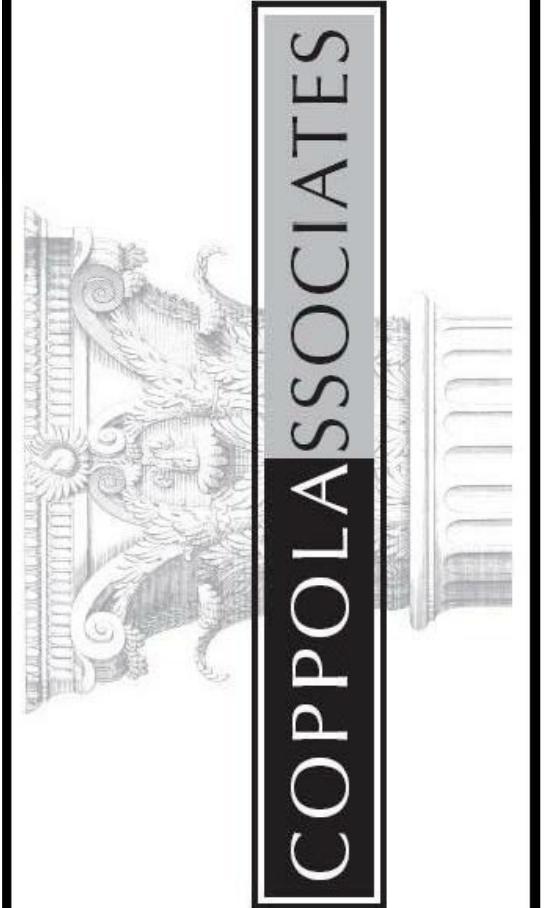

°Design, Architecture & Planning°

TEL: 845-661-7650
FAX: 845-661-7651
www.coppolaassociates.com

0596

LICENSE NUMBER: 018849

° PROPOSED (6) MULTIFAMILY BUILDINGS AT °

DEERFIELD COMMONS

Typical Building

TOWN OF WALLKILL, NY

TYPICAL APARTMENT PLANS

REVISIONS	
9-26-19	
DATE	
6-17-19	
PROJECT NUMBER	
17-04	
SHEET NUMBER	

A3